


Plan de situatie
Scara: 1:1000

Scara: 1:1000

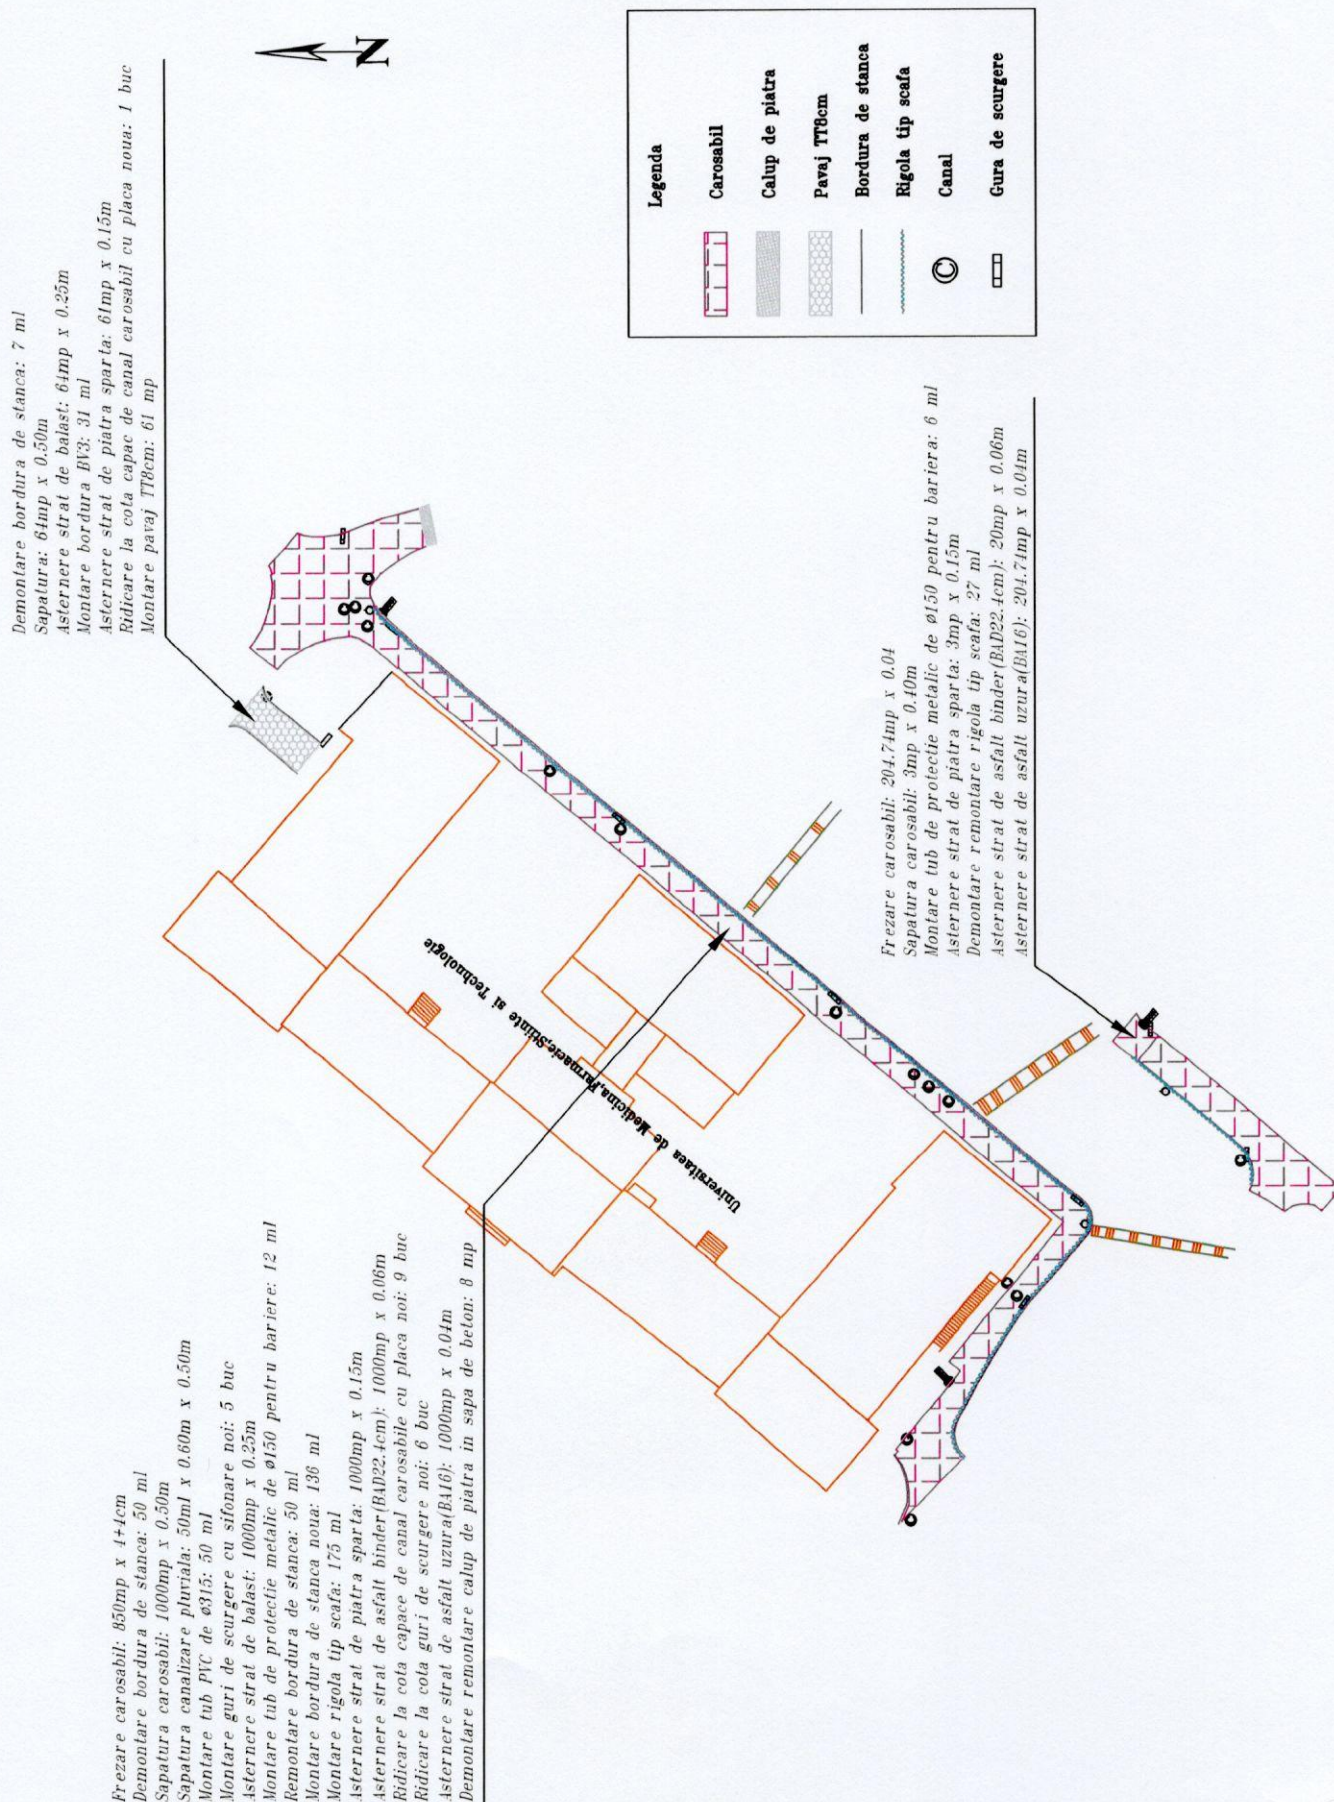

Demontare bordura: 92 ml
Demontare pava: 102 mp
Sapatura canalizare pluviala: 120m x 0.60m x 0.50m
Montare tub PVC de Ø315: 120 ml
Montare guri de scurgere cu sifonare noi: 6 buc
Asternere strat de balast: 1183.14mp x 0.25m
Montare bordura BV3: 102 ml
Montare rigola tip scafa: 136 ml
Asternere strat de piatra sparta: 1184.14mp x 0.15m
Ridicarea la cola capace de canal carosabile cu placa noi: 3 buc
Ridicarea la cola guri de scurgere noi: 6 buc
Montare pava: 1183.14 mp
Demontare remontare dale 30x30 la rigola: 12 mp
Demontare remontare dale herbate la taluz: 17 mp



Sala de sport

Teren de sport

Legenda	
	Pavaj TT6cm
	Dale herbate
	Bordura BV3
	Rigola tip scafa
	Canal
	Gura de scurgere

